

edge




850 N BELL BLVD.

RETAIL SUBLEASE SPACE AVAILABLE

Neal Kieschnik | Principal

nkieschnik@edge-re.com | 512.924.5793

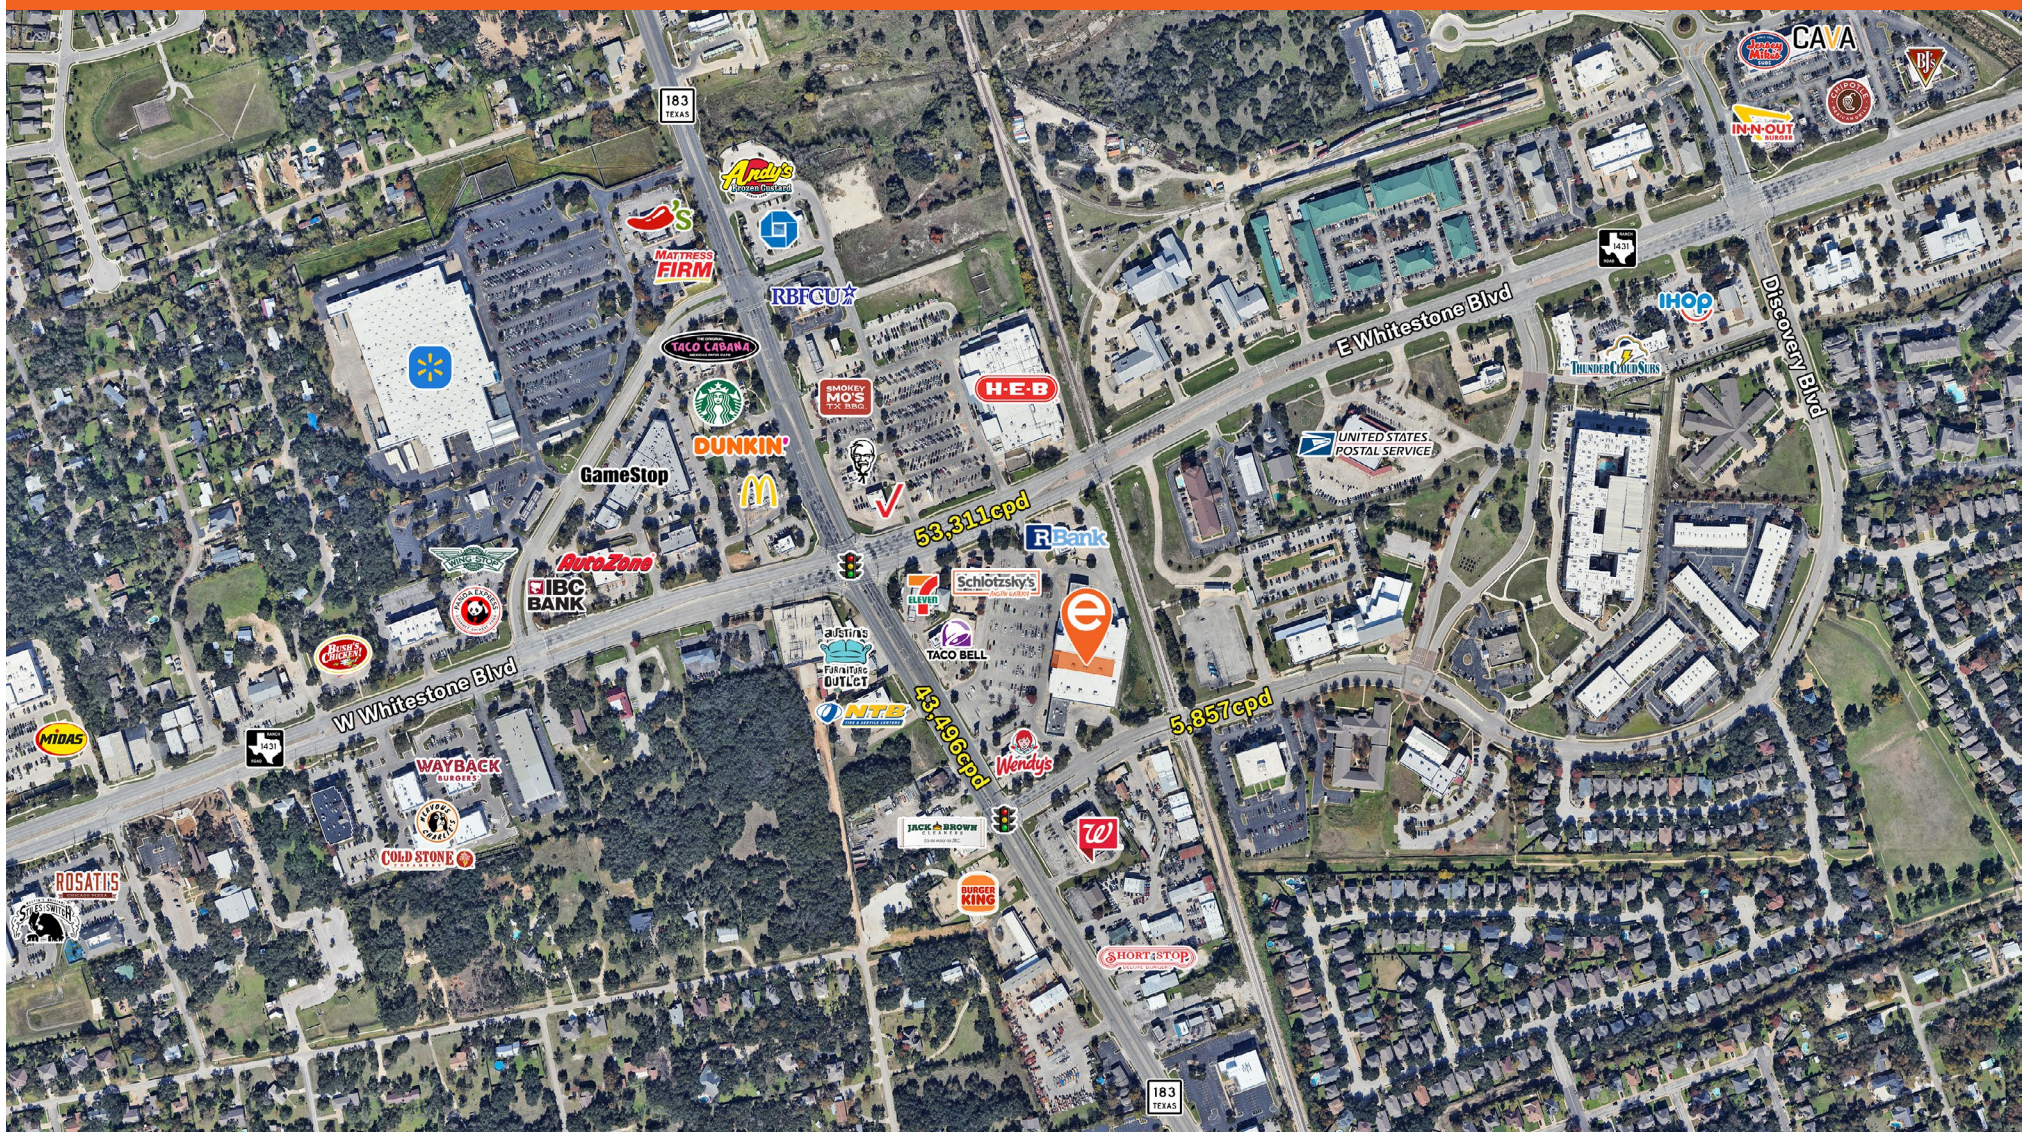

## LOCATION

850 N Bell Blvd, Cedar  
Park, TX 78613



## AVAILABLE SPACE

7,800 SF



## TRAFFIC COUNTS

43,496 CPD  
US 183/Bell Blvd

53,311 CPD  
FM 1431/Whitestone Blvd



## RATE

Please  
call





## 2025 DEMOGRAPHIC SNAPSHOT



### POPULATION

|        |         |
|--------|---------|
| 1 MILE | 9,551   |
| 3 MILE | 92,185  |
| 5 MILE | 220,000 |



### HOUSEHOLDS

|        |        |
|--------|--------|
| 1 MILE | 3,616  |
| 3 MILE | 33,219 |
| 5 MILE | 79,621 |



### DAYTIME POPULATION

|        |         |
|--------|---------|
| 1 MILE | 12,871  |
| 3 MILE | 79,488  |
| 5 MILE | 198,208 |




### AHHI


|        |           |
|--------|-----------|
| 1 MILE | \$97,307  |
| 3 MILE | \$113,084 |
| 5 MILE | \$120,434 |

## PROPERTY INFORMATION

- Rare, 2nd generation retail space located in Cedar Park, TX.
- Densely populated trade area with strong daytime demographics.
- Located at the same intersection as HEB and Walmart Supercenter.
- Ample parking and good visibility.
- Easily accessed via E Whitestone Blvd and Bell Blvd (Hwy 183).
- Aldi Grocery opening Spring '28

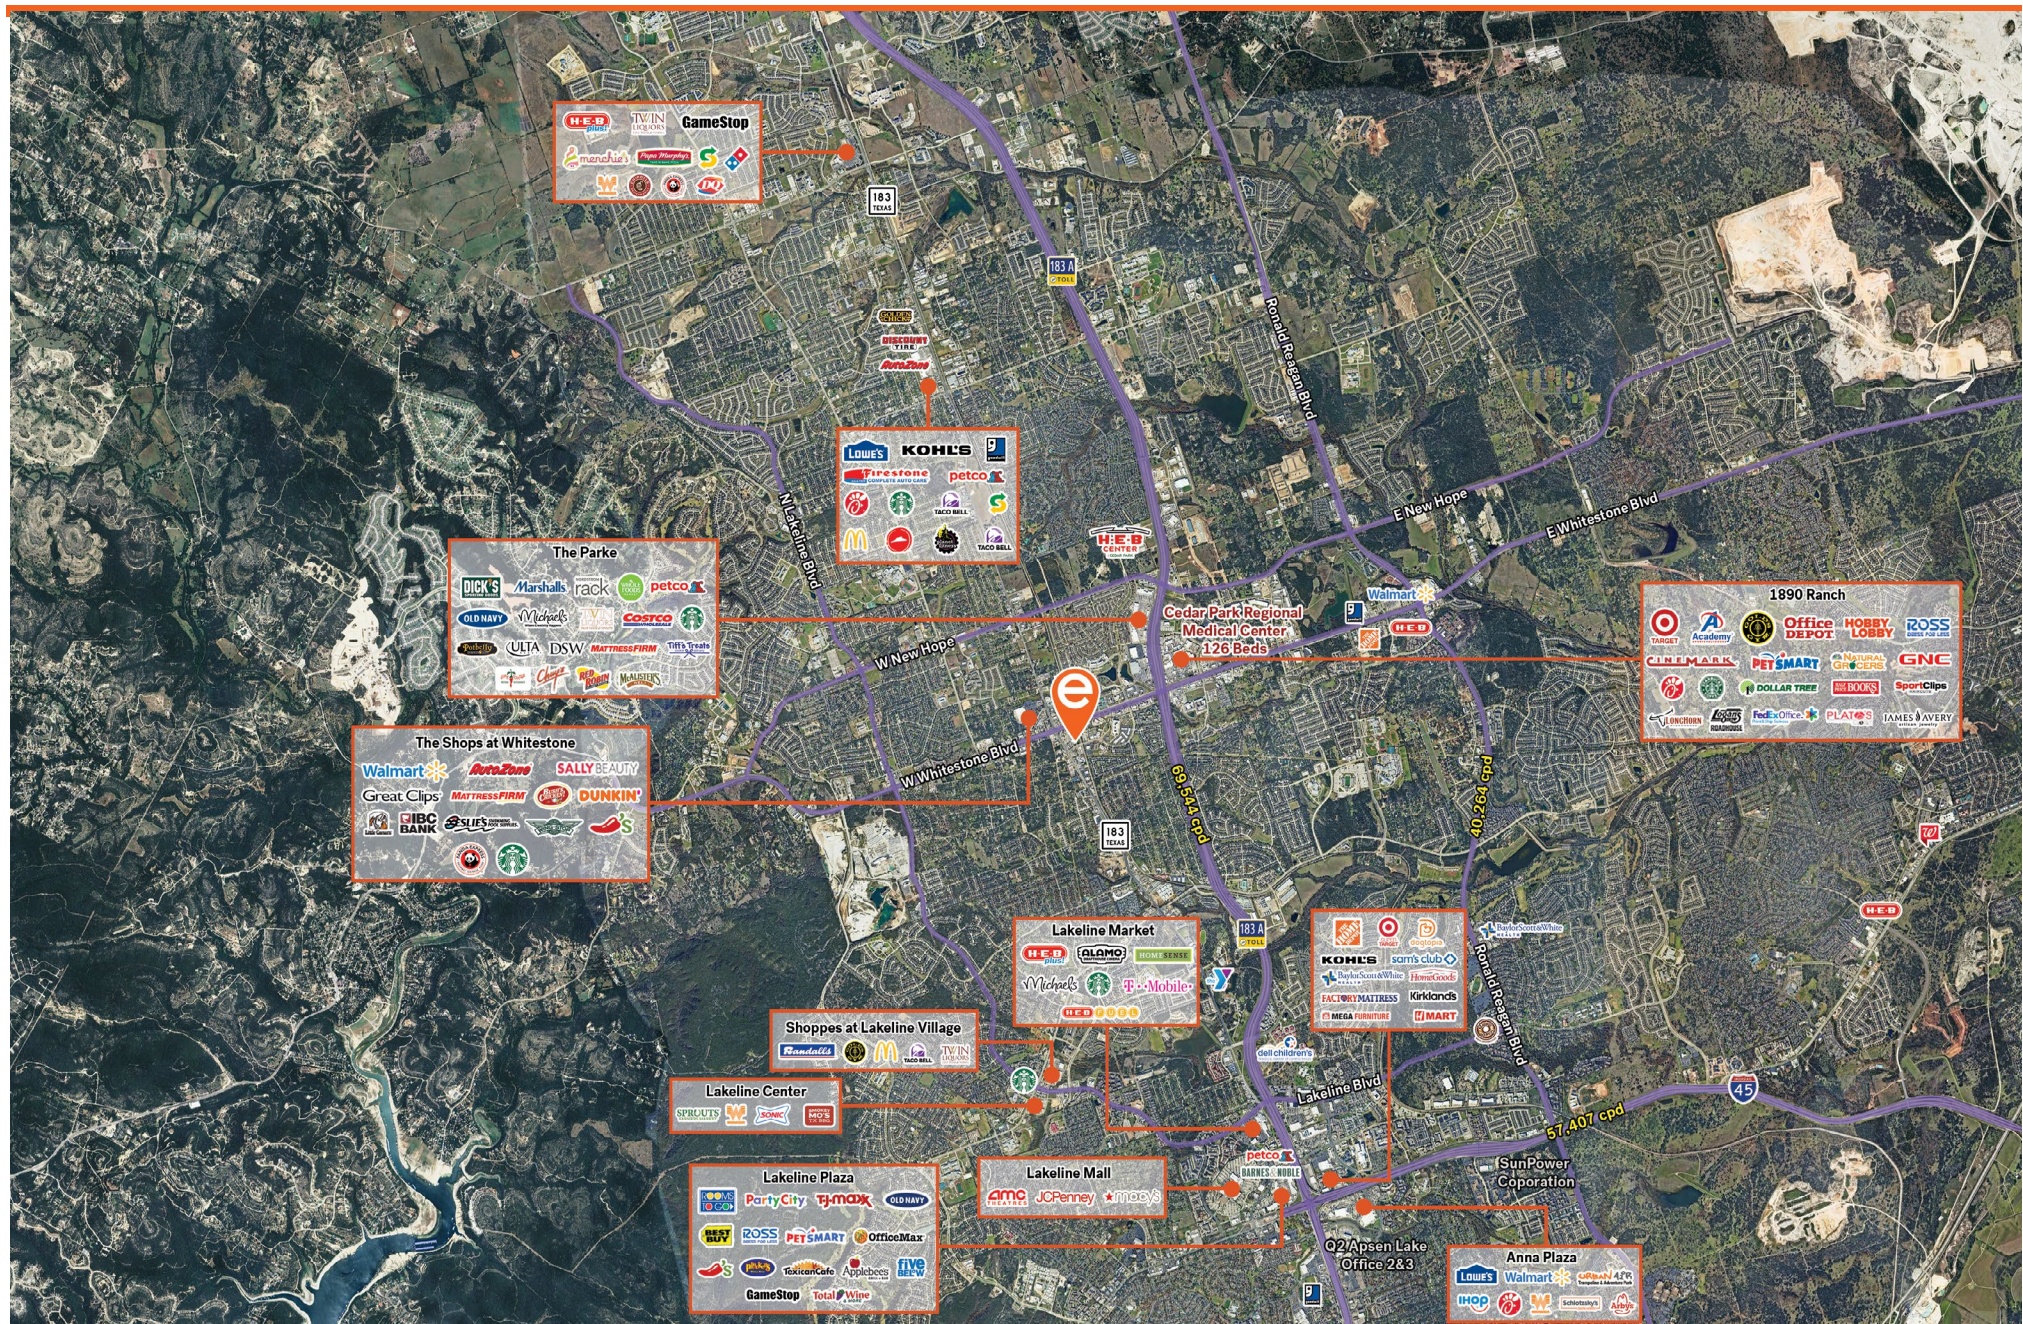



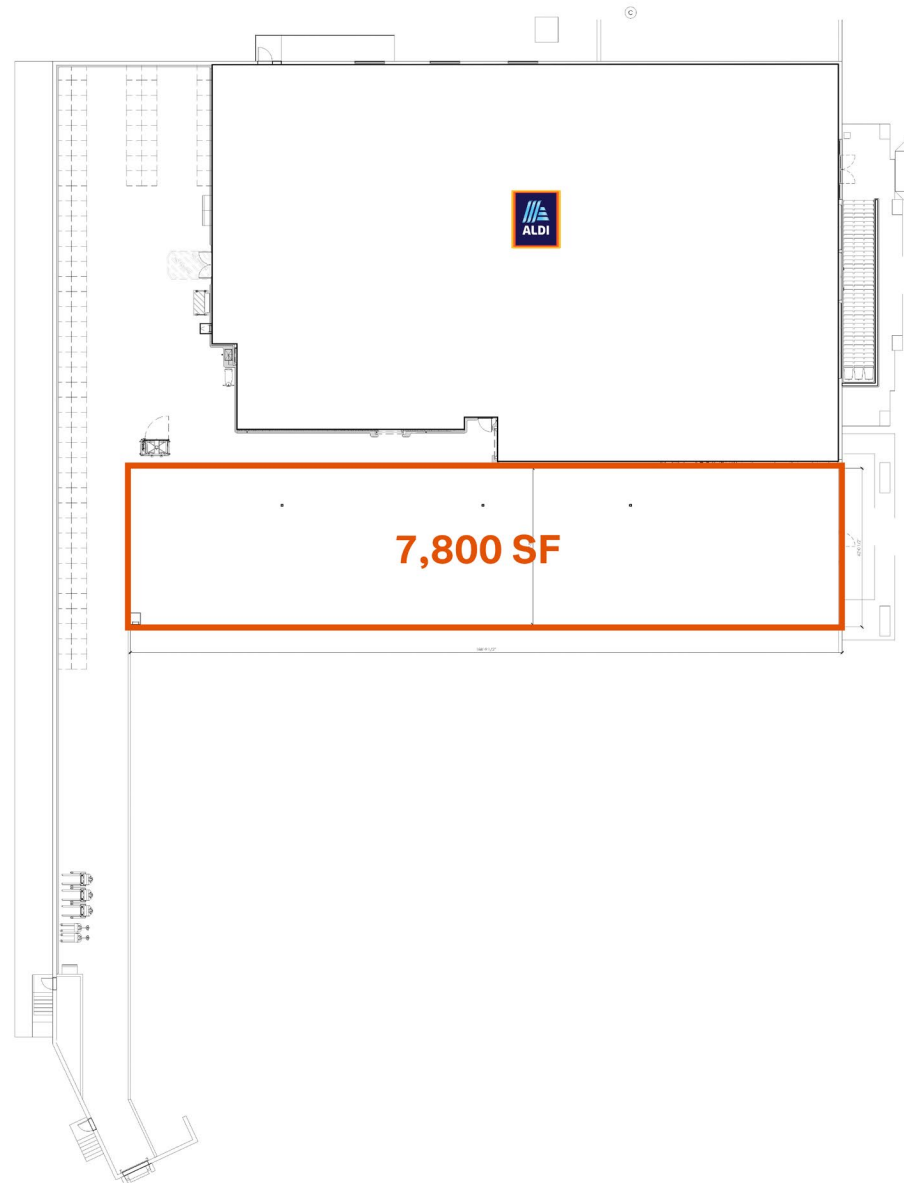


1 Concept Floor Plan  
SCALE: 1/16" = 1'-0"




3 Existing Front Elevation

SCALE: N.T.S.

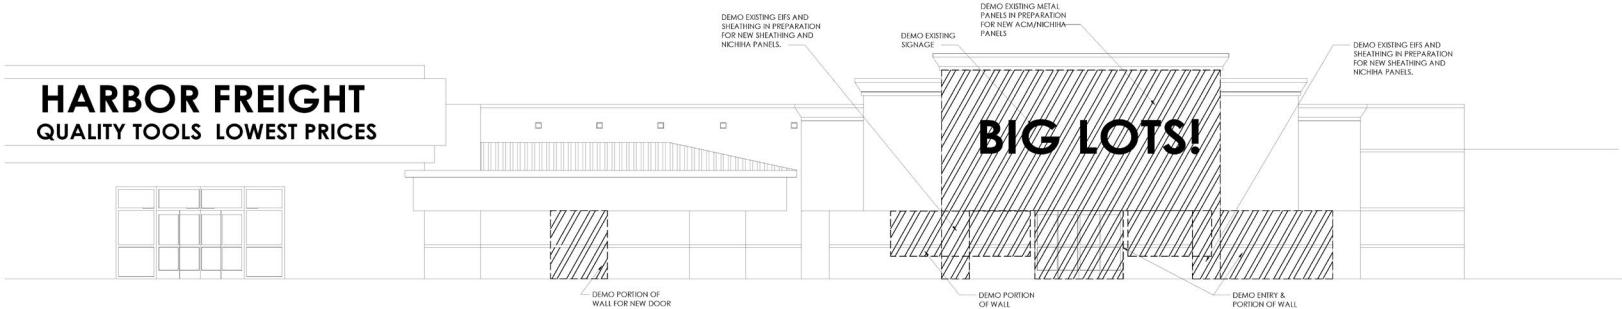

2 Existing Front Elevation

SCALE: 1/8" = 1'-0"

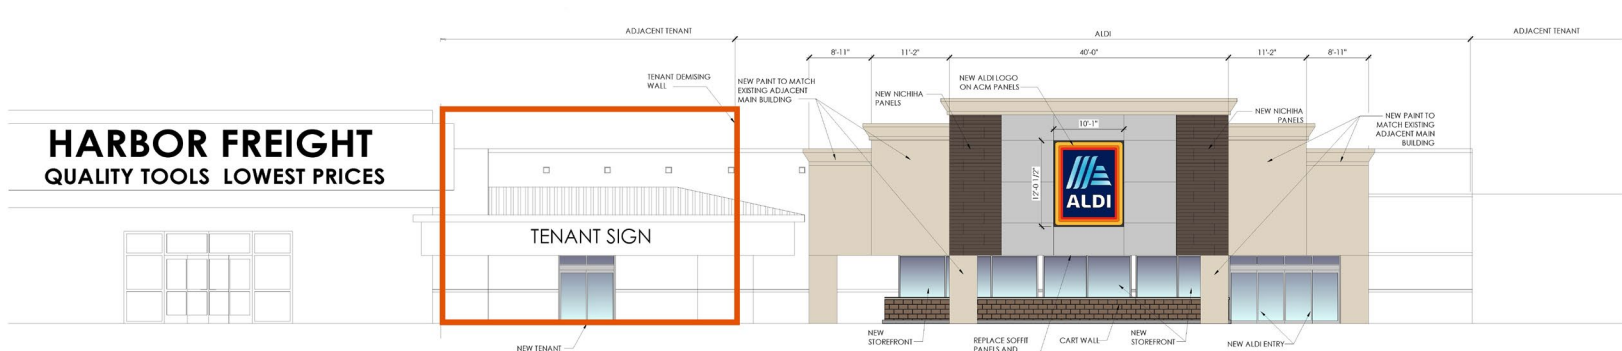

1 Proposed Front Elevation

SCALE: 1/8" = 1'-0"

| SIGNAGE                                                                          |          |                  |        |
|----------------------------------------------------------------------------------|----------|------------------|--------|
| DESCRIPTION                                                                      | QUANTITY | SQ. FT. PER SIGN | TOTALS |
| TOWER SIGN                                                                       | 1        | 120.7            | 120.7  |
| TOTAL SIGNAGE                                                                    |          |                  | 120.7  |
| SIGNAGE IS SHOWN FOR REFERENCE ONLY AND SHALL BE UNDER SEPARATE PERMIT SUBMITTAL |          |                  |        |

Issued:

Concept Plan

Date:

04/02/25

A

B

C

D

E

Revisions:

Date:

1

Owner Comments

04/04/25

2

Owner Comments

04/10/25

3

Owner Comments

04/15/25

4

Owner Comments

04/25/25

5

Owner Comments

04/30/25

6

Owner Comments

05/12/25

7

Owner Comments

05/15/25

8

Owner Comments

05/22/25

9

10

11

DO NOT SCALE PLANS

Copying, printing, software and other processes required to produce these drawings are the responsibility of the user. The user shall be responsible for obtaining the necessary permits and approvals. 

THIS DRAWING WAS PREPARED FOR THE USE OF A SPECIFIC SITE. THE DRAWING IS NOT TO BE USED FOR ANY OTHER PROJECT. THE USER OF THIS DRAWING FOR ANY OTHER PROJECT OR AT A LATER DATE, WITHOUT THE WRITTEN CONSENT OF SGA DESIGN GROUP, P.C., IS AT THEIR OWN RISK. 

© SGA DESIGN GROUP, P.C.

SGA Design Group, p.c.

1437 South Boulder, Suite 500  
Tulsa, Oklahoma 74119-3609  
p: 918.587.8800  
f: 918.587.8801  
www.sgadesigngroup.com

DRAWN BY:

REVIEWED BY:

Seal

PRELIMINARY - NOT FOR CONSTRUCTION

RECORD DRAWING NOTICE

THE RECORD COPY OF THIS DRAWING IS ON FILE AT THE OFFICES OF SGA DESIGN GROUP. THIS ELECTRONIC DOCUMENT IS RELEASED FOR THE PURPOSES OF REFERENCE, COORDINATION, AND/OR FACILITY MANAGEMENT. THE DRAWING SHALL NOT BE CONSIDERED FINAL OR COMPLETED UNTIL IT IS SIGNED AND SEALED BY THE ARCHITECT.

ALDI Inc.

777 US-90 ALT,  
Rosenberg, TX 77471

ALDI Inc. Store #: 40

Cedar Park, TX

850 N Bell Blvd, Suite 104

Cedar Park TX, 78613

Williamson County

Project Name & Location:

Concept Exterior Elevation (Option 1)

Drawing Name:

Prototype:

Type:

Drawn By:

Scale:

Project No.

25133018

CEE-1

Drawing No.

Approved by the Texas Real Estate Commission for Voluntary Use

Texas law requires all real estate licensees to give the following information about brokerage services to prospective buyers, tenants, sellers and landlords.

INFORMATION ABOUT BROKERAGE SERVICES

Before working with a real estate broker, you should know that the duties of a broker depend on whom the broker represents. If you are a prospective seller or landlord (owner) or a prospective buyer or tenant (buyer), you should know that the broker who lists the property for sale or lease is the owner’s agent. A broker who acts as a subagent represents the owner in cooperation with the listing broker. A broker who acts as a buyer’s agent represents the buyer. A broker may act as an intermediary between the parties if the parties consent in writing. A broker can assist you in locating a property, preparing a contract or lease, or obtaining financing without representing you. A broker is obligated by law to treat you honestly.

IF THE BROKER REPRESENTS THE OWNER:

The broker becomes the owner’s agent by entering into an agreement with the owner, usually through a written - listing agreement, or by agreeing to act as a subagent by accepting an offer of subagency from the listing broker. A subagent may work in a different real estate office. A listing broker or subagent can assist the buyer but does not represent the buyer and must place the interests of the owner first. The buyer should not tell the owner’s agent anything the buyer would not want the owner to know because an owner’s agent must disclose to the owner any material information known to the agent.

IF THE BROKER REPRESENTS THE BUYER:

The broker becomes the buyer’s agent by entering into an agreement to represent the buyer, usually through a written

buyer representation agreement. A buyer’s agent can assist the owner but does not represent the owner and must place the interests of the buyer first. The owner should not tell a buyer’s agent anything the owner would not want the buyer to know because a buyer’s agent must disclose to the buyer any material information known to the agent.

IF THE BROKER ACTS AS AN INTERMEDIARY:

A broker may act as an intermediary between the parties if the broker complies with The Texas Real Estate License Act. The broker must obtain the written consent of each party to the transaction to act as an intermediary. The written consent must state who will pay the broker and, in conspicuous bold or underlined print, set forth the br ker’s obligations as an intermediary. The broker is required to treat each party honestly and fairly and to comply with The Texas Real Estate License Act. A broker who acts as an intermediary in a transaction:

- (1) shall treat all parties honestly;
- (2) may not disclose that the owner will accept a price less than the asking price unless authorized in writing to do so by the owner;
- (3) may not disclose that the buyer will pay a price greater than the price submitted in a written offer unless authorized in writing to do so by the buyer; and
- (4) may not disclose any confidential information or any information that a party specifically instructs the broker

in writing not to disclose unless authorized in writing to disclose the information or required to do so by The Texas Real Estate License Act or a court order or if the information materially relates to the condition of the property.

With the parties’ consent, a broker acting as an intermediary between the parties may appoint a person who is licensed under The Texas Real Estate License Act and associated with the broker to communicate with and carry out instructions of one party and another person who is licensed under that Act and associated with the broker to communicate with and carry out instructions of the other party.

If you choose to have a broker represent you, you should enter into a written agreement with the broker that clearly establishes the broker’s obligations and your obligations. The agreement should state how and by whom the broker will be paid. You have the right to choose the type of representation, if any, you wish to receive. Your payment of a fee to a broker does not necessarily establish that the broker represents you. If you have any questions regarding the duties and responsibilities of the broker, you should resolve those questions before proceeding.

Real estate licensee asks that you acknowledge receipt of this information about brokerage services for the licensee’s records.

|                                   |             |                  |              |
|-----------------------------------|-------------|------------------|--------------|
| Edge Realty Partners LLC          | 9000422     | info@edge-re.com | 512.391.6220 |
| BROKER FIRM NAME                  | LICENSE NO. | EMAIL            | PHONE        |
| BUYER, SELLER, LANDLORD OR TENANT |             | DATE             |              |

Texas Real Estate Brokers and Salespersons are licensed and regulated by the Texas Real Estate Commission (TREC). If you have a question or complaint regarding a real estate licensee, you should contact TREC at P.O. Box 12188, Austin, Texas 78711-2188 or 512-465-3960.